
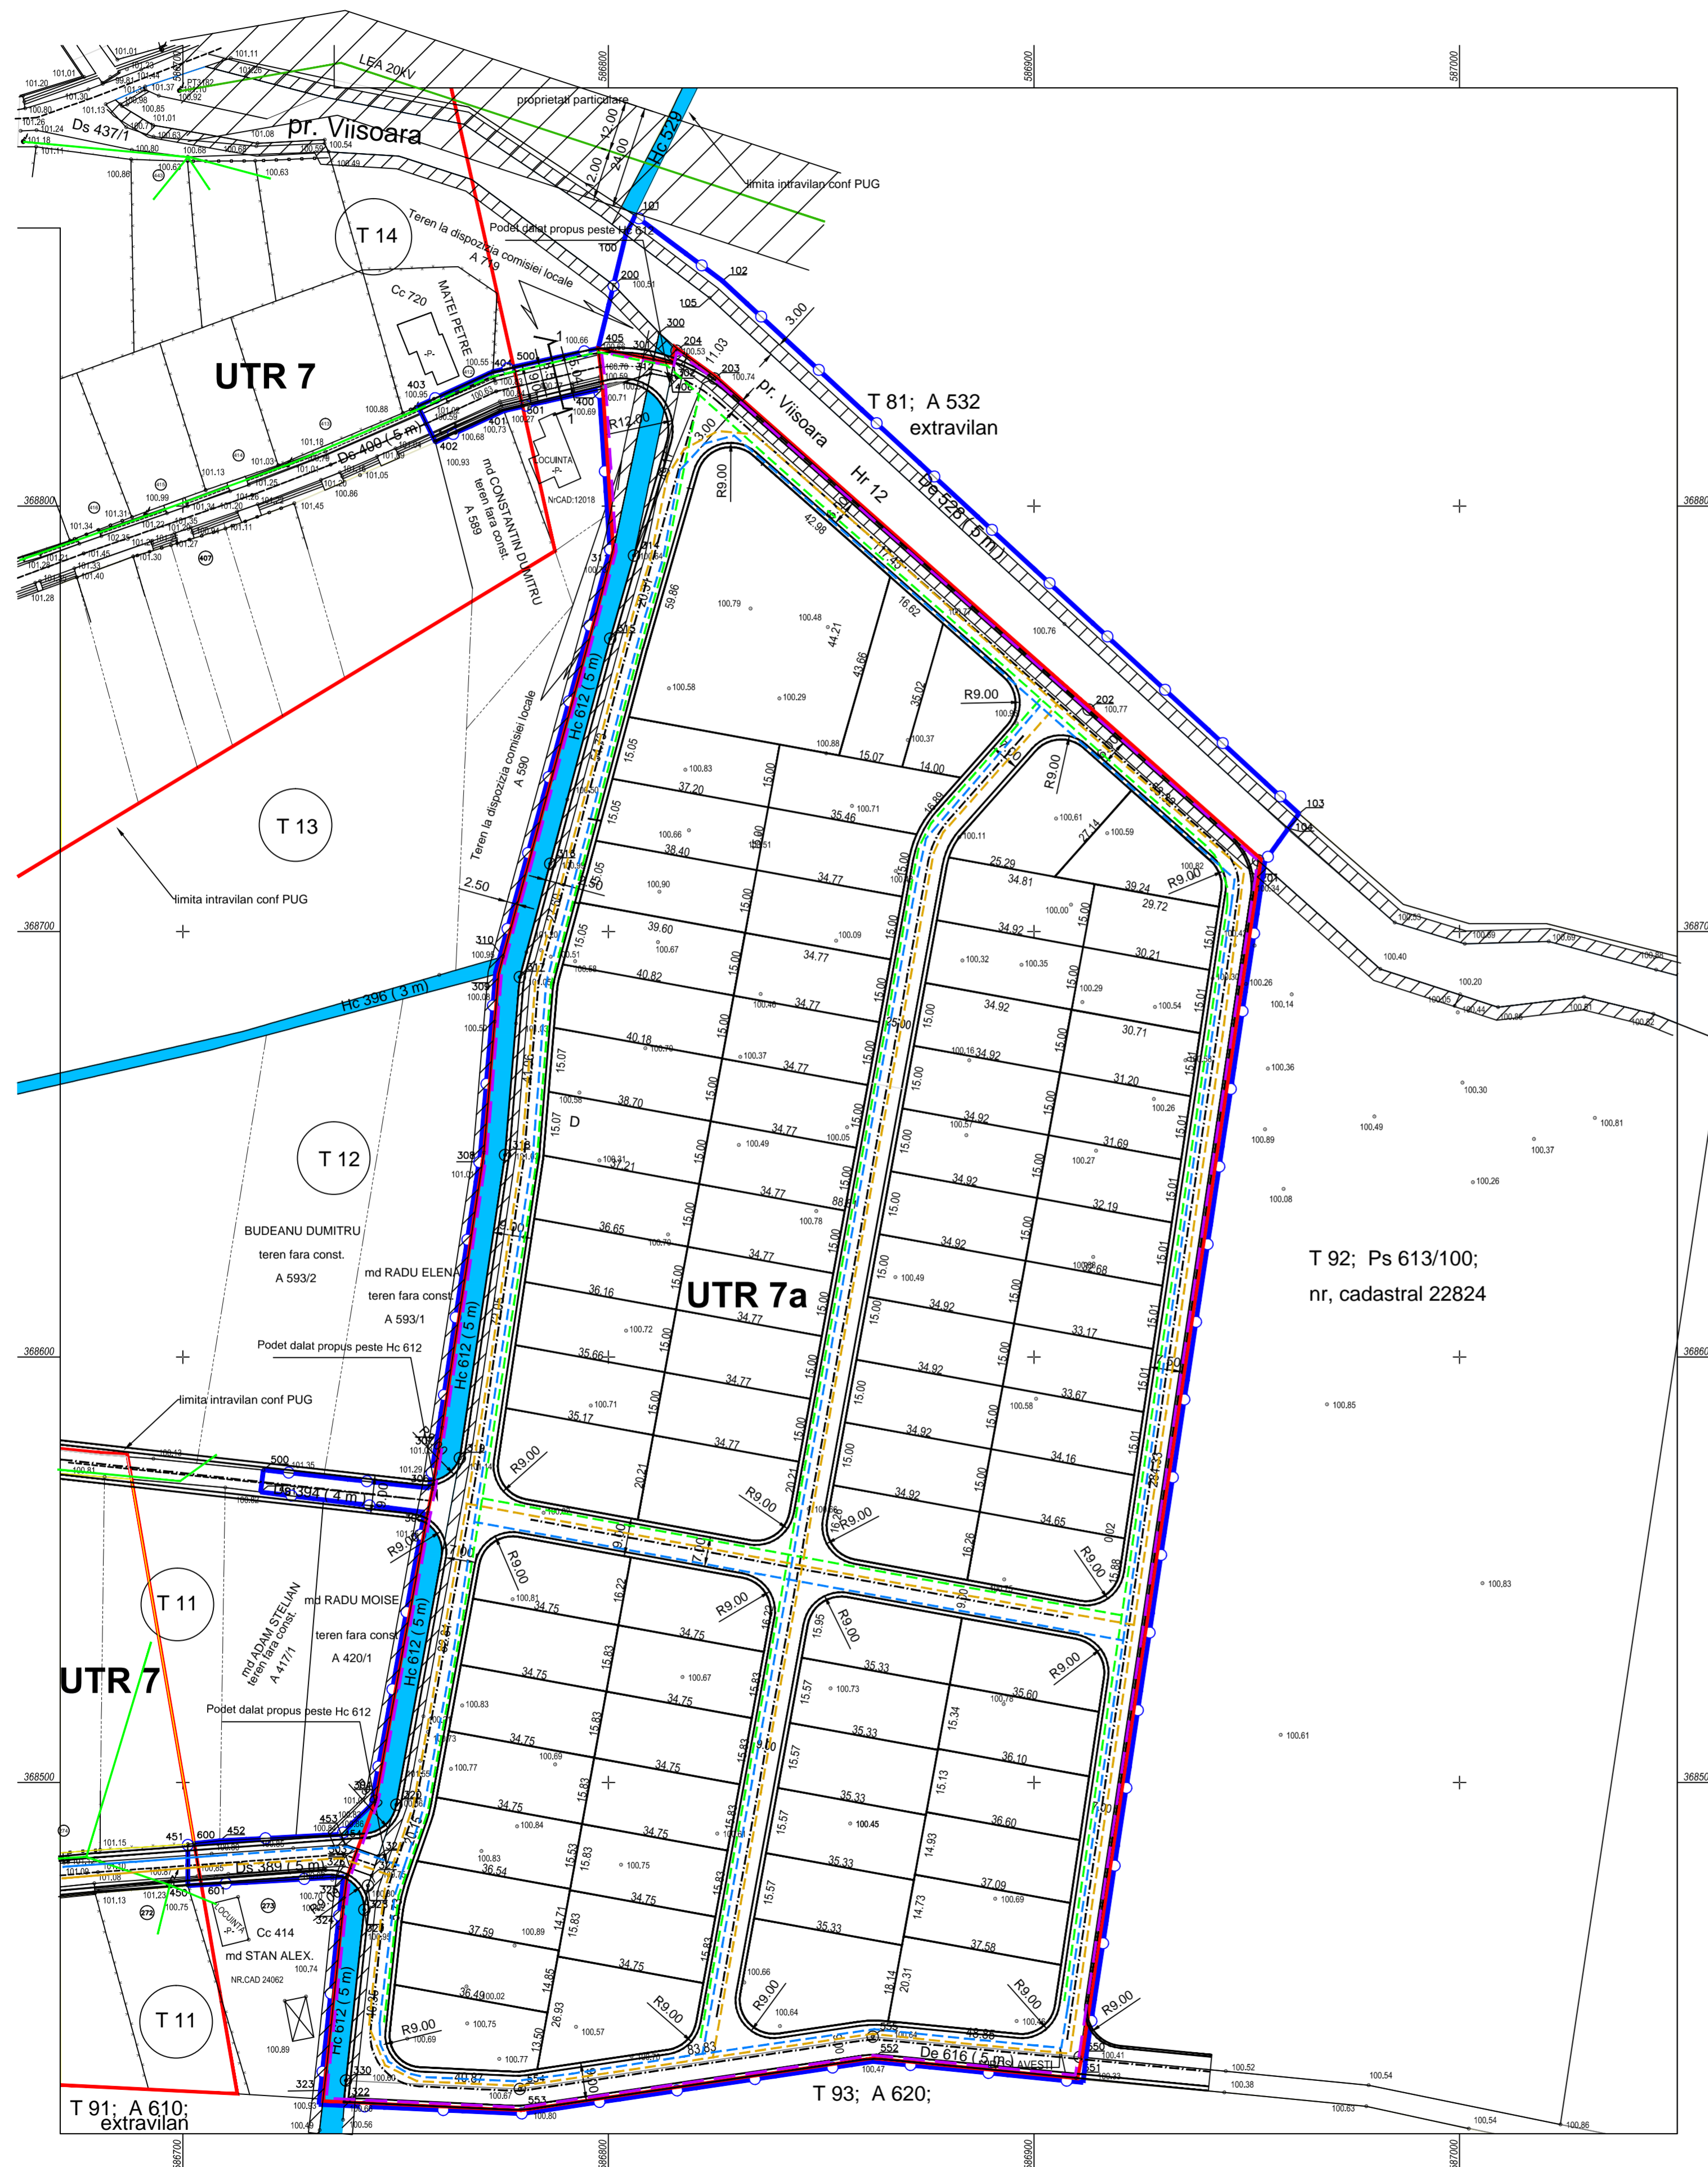


# REGLEMENTARI - ECHIPARE TEHNICO-EDILITARA sc. 1:1 000

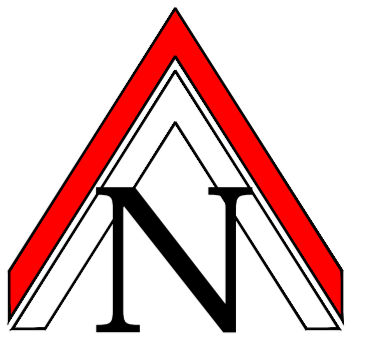

## LEGENDA:

### LIMITE

- LIMITA INTRAVILAN
  - LIMITA ZONEI STUDIATE
  - LIMITA UTR 7a
- SUPRAFATA ZONEI STUDIATE S = 65 484 mp

### DRUMURI EXISTENTE:

- DRUMURI LOCALE: De 528, De 616, Ds 389, Ds 394, Ds 400
- DRUMURI PROPUSE

### ECHIPARE TEHNICO-EDILITARA:

- /// ZONA DE PROTECTIE LEA 20kV EXISTENTA (12m stanga-dreapta)
- LEA 0.4 kV EXISTENTA
- EXTINDERE LEA 0.4 kV
- CONDUCTA DISTRIBUTIE APA POTABILA IN CURS DE PROIECTARE / EXECUTIE
- EXTINDERE RESEA APA
- RESEA CANALIZARE IN CURS DE PROIECTARE / EXECUTIE
- RESEA CANALIZARE PROPUSE
- /// ZONA DE PROTECTIE CANAL IRIGATII (2,5m stanga-dreapta)
- /// ZONA DE PROTECTIE SANITARA PARAUL VIISOARA (3,0m stanga-dreapta)

S.C. CONAD INTER PROIECT S.R.L. PLOIESTI, str. Zefirului nr. 21 Reg.Com. J29/783/2016, CUI: 35960015			Beneficiar: COMUNA PUCHENI MARI	Pr. nr. 22 / 2016
SPECIFICATIE	NUME	SEMNTURA	SCARA: 1:1 000	FAZA: P.U.Z.
SEF PROIECT	Arh. Adriana Constantin			
PROIECTAT	Arh. Adriana Constantin		DATA: 03.2019	
DESENAT	Arh. Adriana Constantin			PLANSĂ A5
			<b>REGLEMENTARI ECHIPARE TEHNICO-EDILITARA</b>	