


1. SITUATIA EXISTENTA

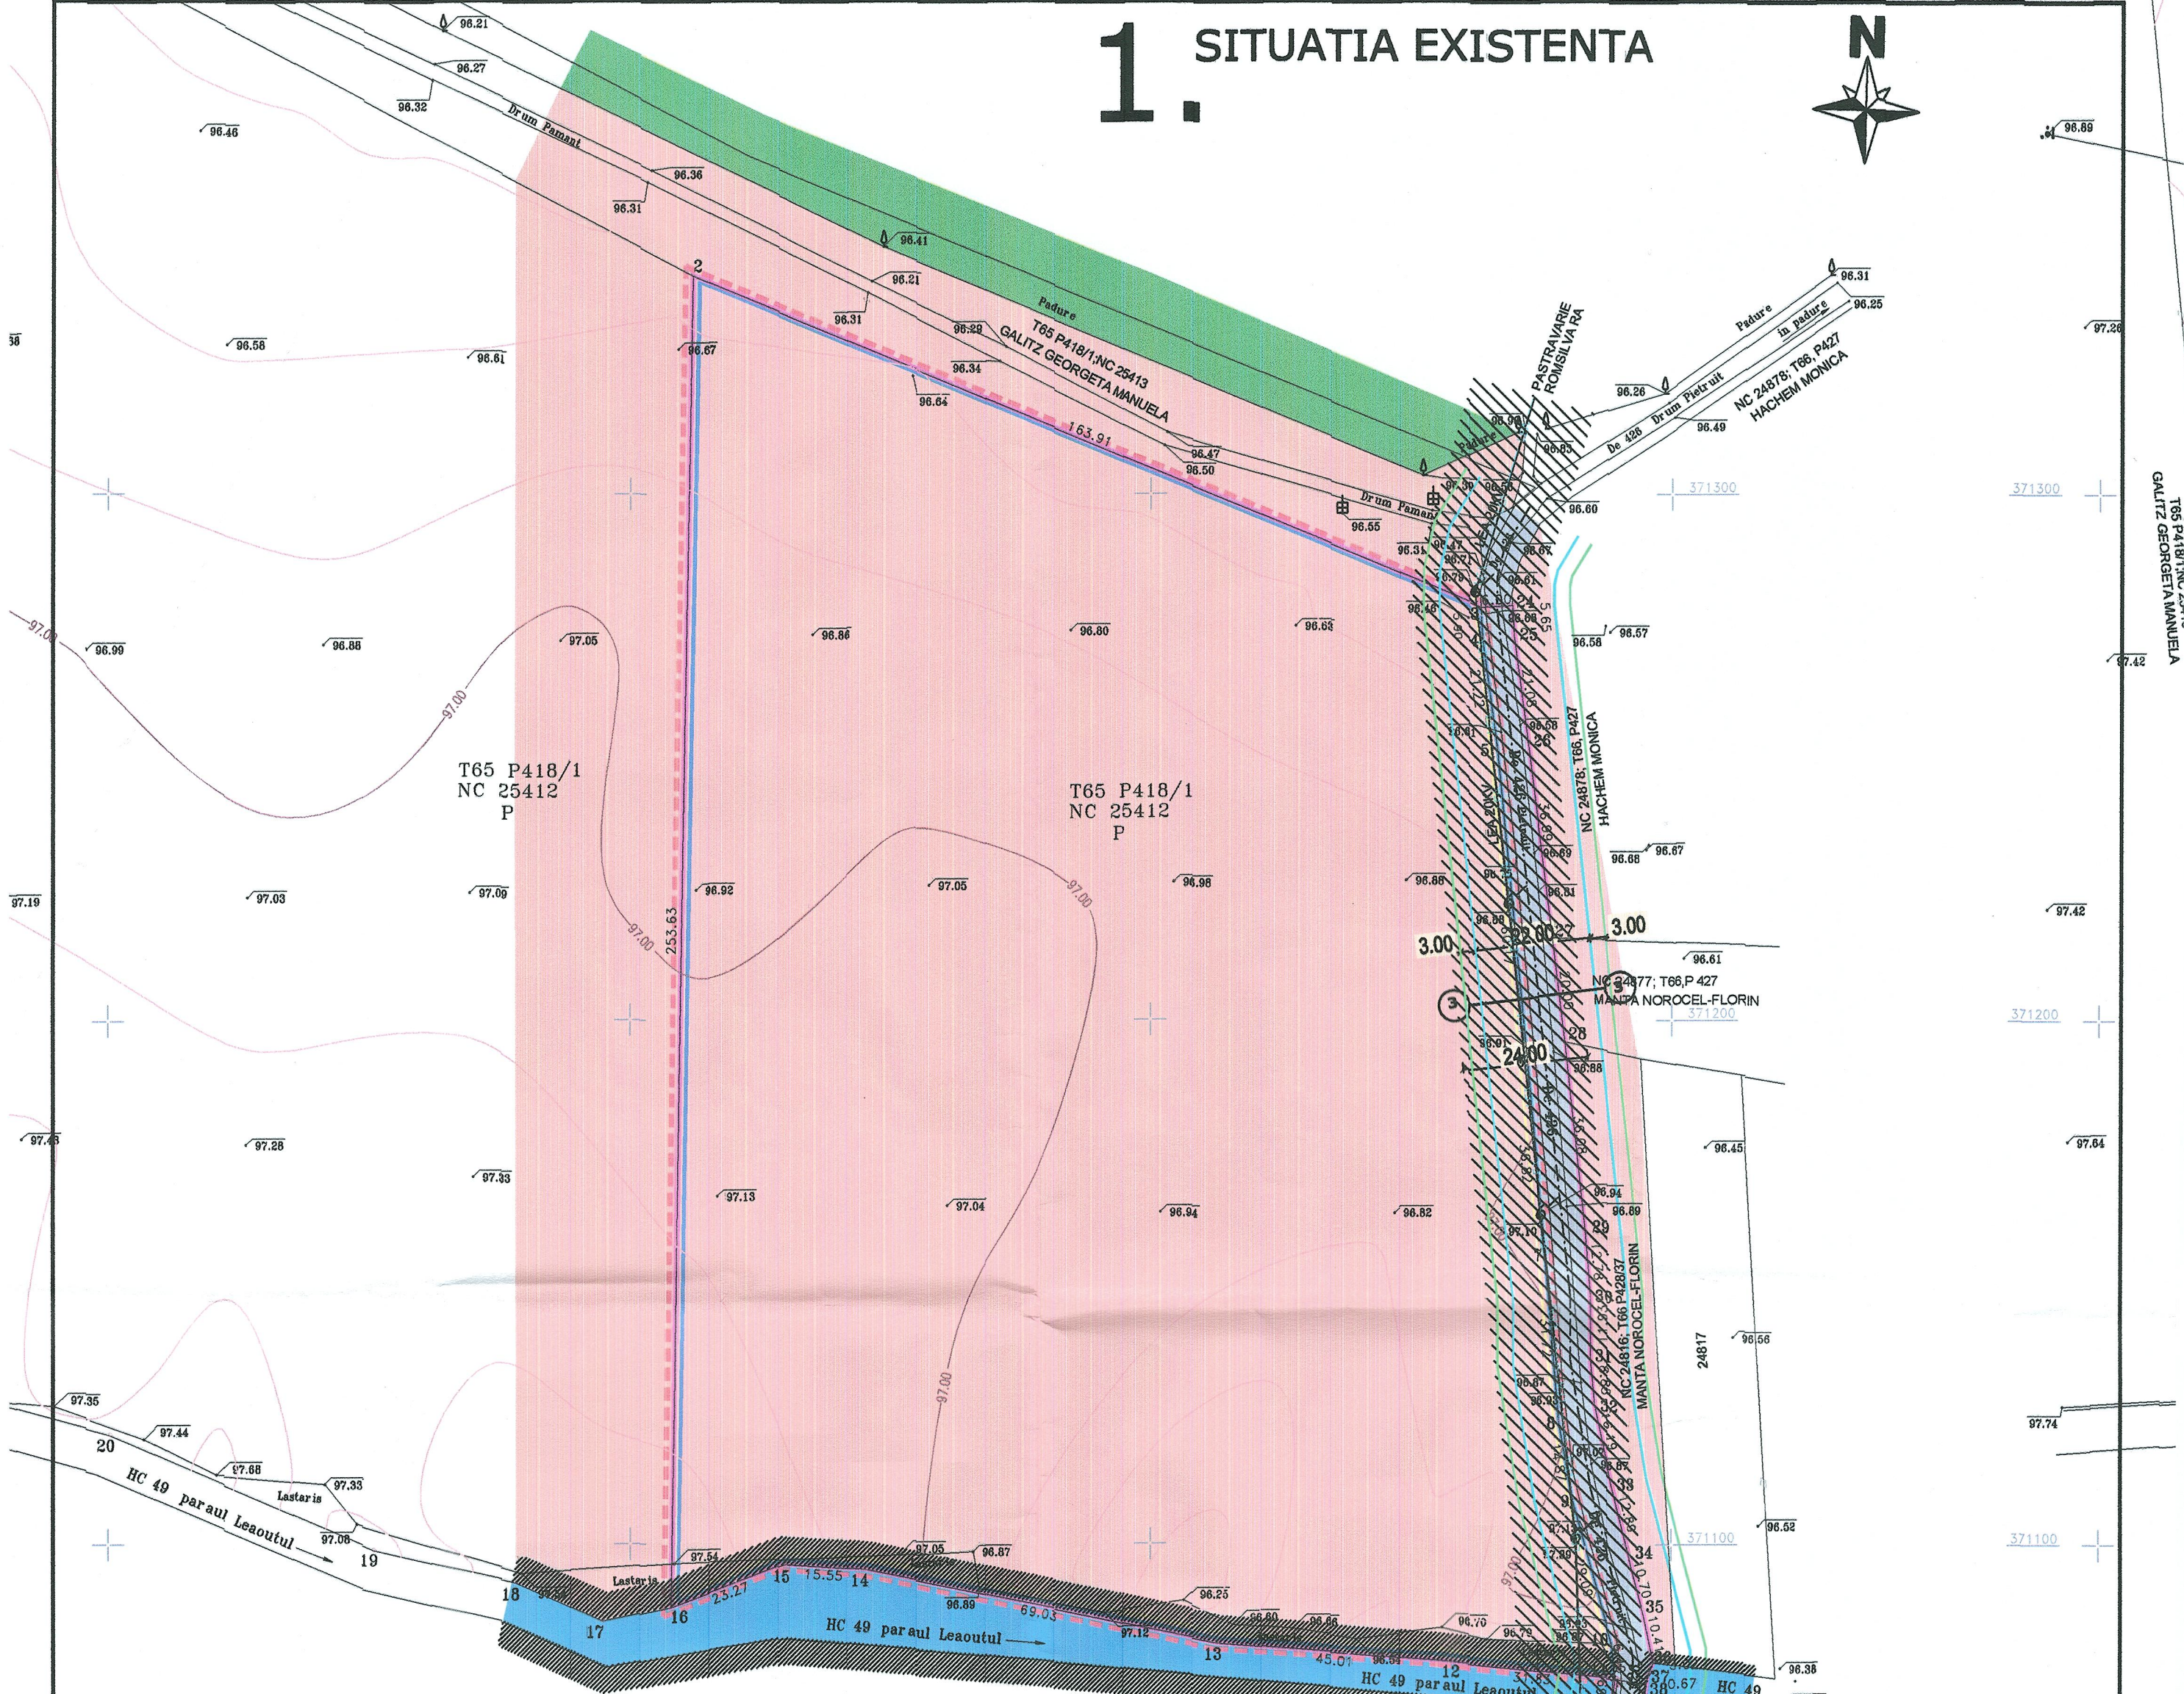

LEGENDA

LIMITE

- Limita intravilan propus
- Teren care genereaza PUZ
- Limita zona studiata
- Aliniament- PUG
- Regim aliniere PUG
- Aliniament existent

FOLOSINTA TERENURILOR

- Teren arabil
- Pasuni
- Paduri
- Ape curgatoare/Canal

DRUMURI



- Drumuri locale (extravilan)

ECHIPARE EDILITARA

- LEA Linie electrica aeriana 20kV

REGLEMENTARI

- Zona de protectie retele tehnico-edilitare
- Zona de protectie ape/canal

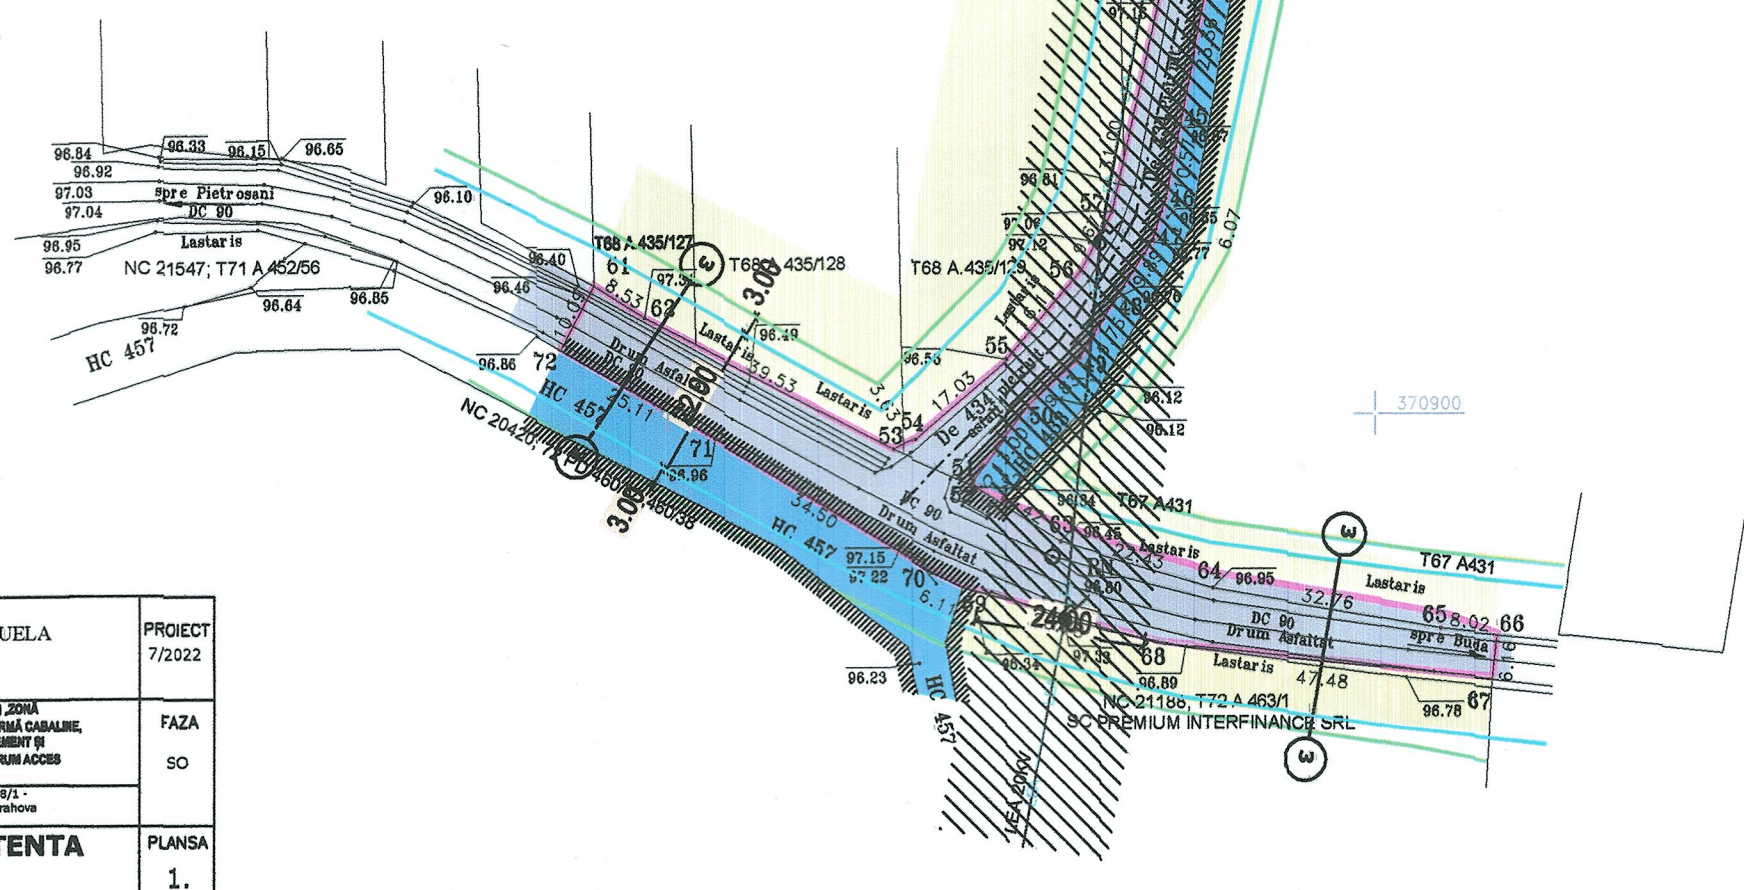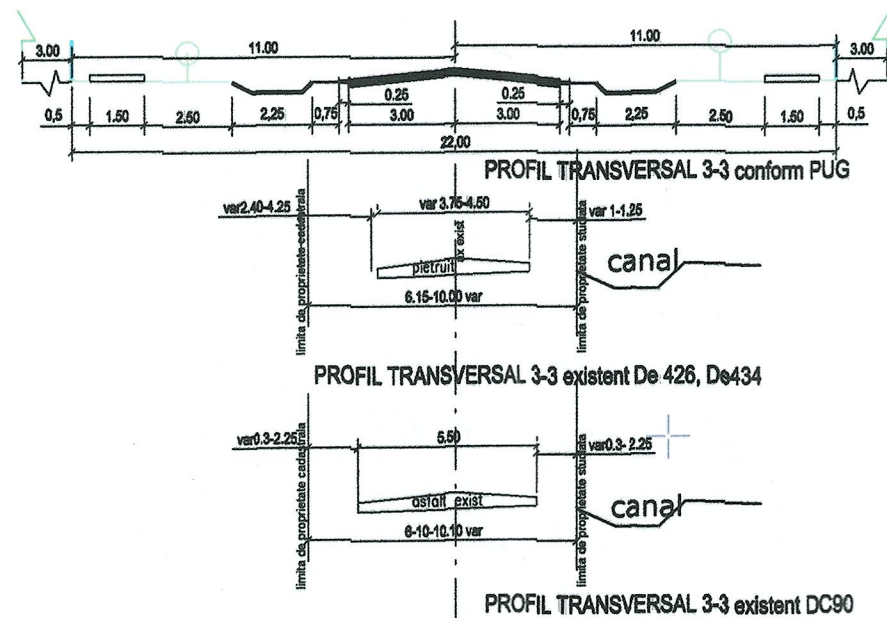

INITIATOR:	GALITZ GEORGETA MANUELA	PROIECT	7/2022
PROIECTANT:	S.C. ARHIZANE PLAN S.R.L.	FAZA	SO
SEF PROIECT:	arh. Andreea Aluchi	PLANSĂ	1.
PROIECTAT:	arh. Andreea Aluchi		
DESENAT:	arh. Andreea Aluchi		
SCALA:	1/1000		
DATA:	feb 2022		
SITUAȚIA EXISTENTA			