
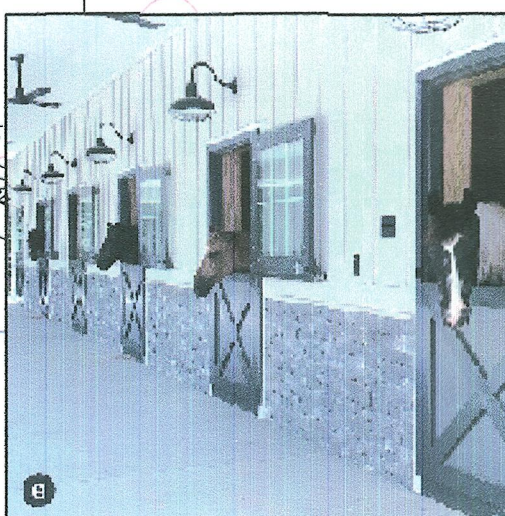
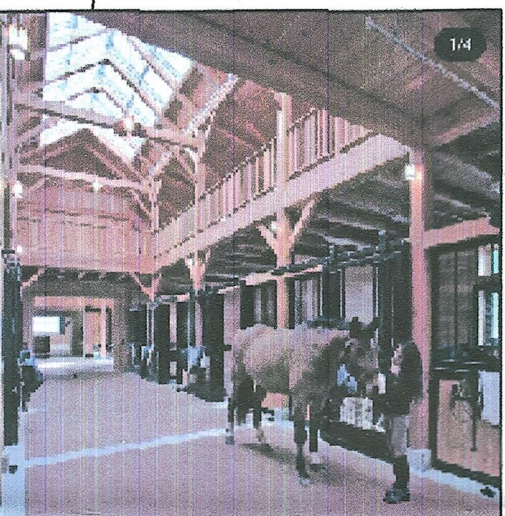
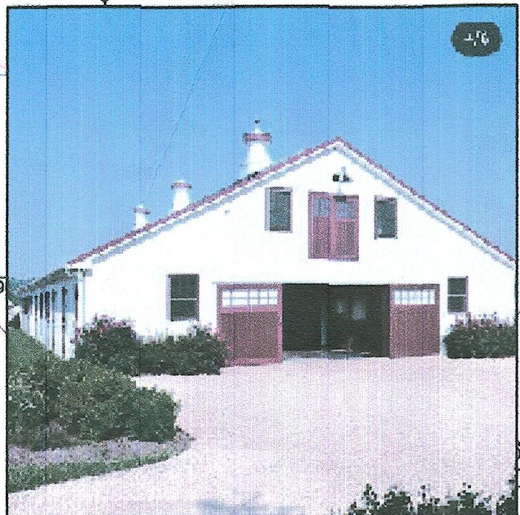


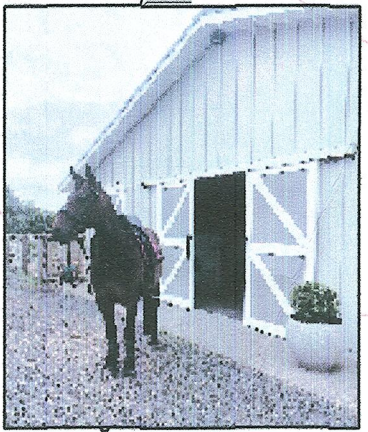


platforma balear

5 P418/1
25412
P

UTR 1.A 50
P+2 "IS" 1.5

"IS"

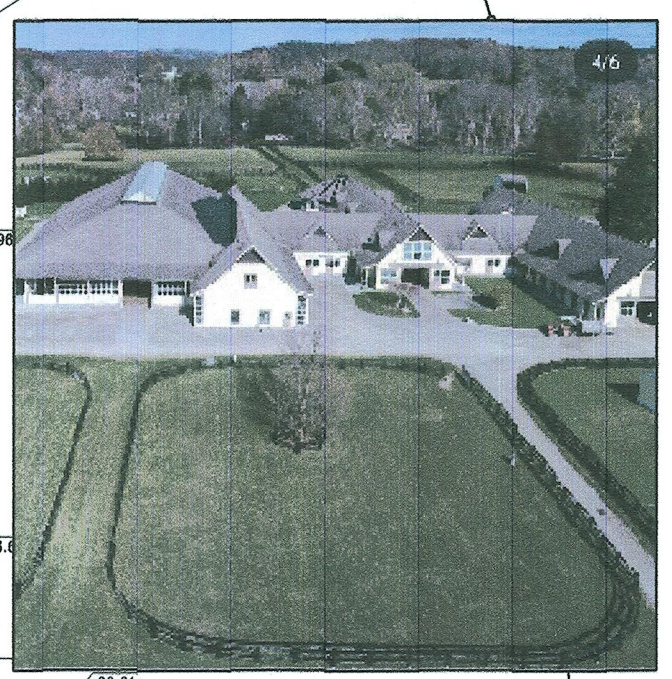

LEGENDA

LIMITE

- Limita intravilan
- Teren care genereaza PUZ-lim UTR
- Limita zona studiata
- Aliniament- propus
- Regim aliniere propus
- Edificabil

ZONIFICARE FUNCTIONALA

- Zona instituti si servicii "IS"

FOLOSINTA TERENURILOR

- Teren arabil
- Pasuni
- Paduri
- Ape curgatoare/ Canal

DRUMURI





- Drumuri locale "Cr"

ECHIPARE EDILITARA

- LEA Linie electrica aeriana 20KV
- Put forat
- Ministatie epurare
- Platforma de dejectii

REGLEMENTARI

- Zona de protectie retele tehnico-edilitare
- Zona de protectie ape/canal
- Zona de protectie sanitara
- Plantatii de protectie

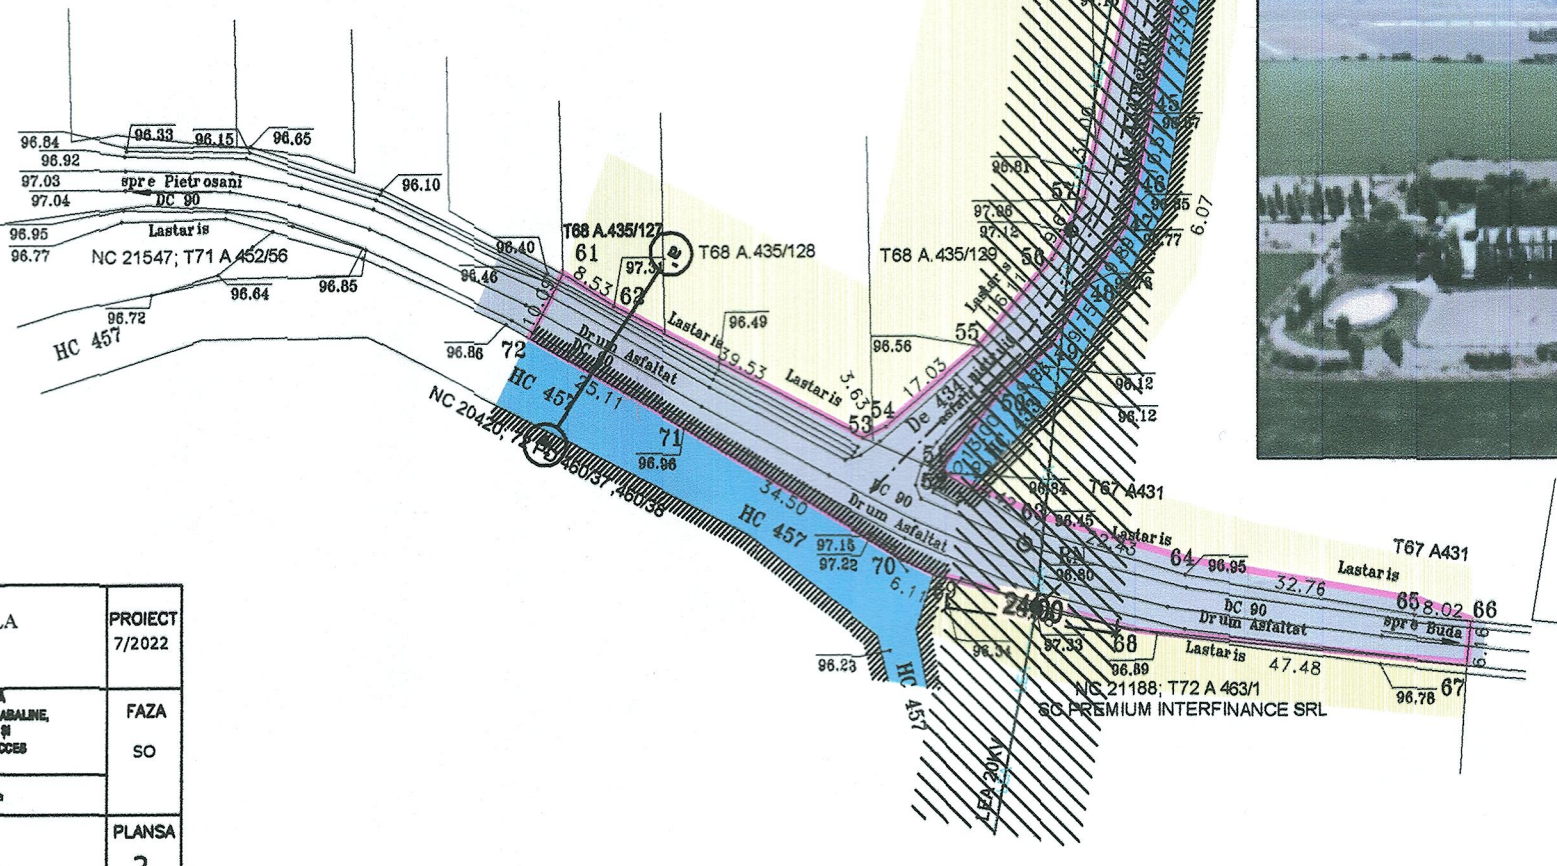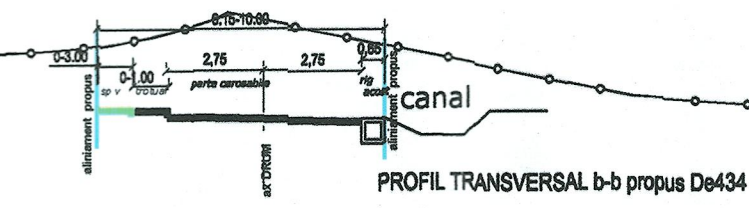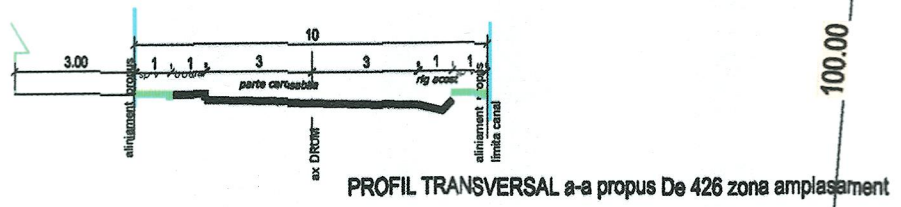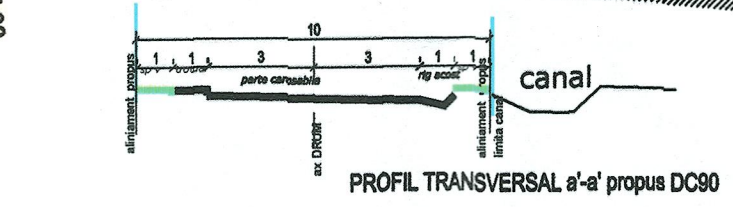

Imaginile sunt cu caracter informativ puse la dispozitie de catre beneficiar

INITIATOR: GALITZ GEORGETA MANUELA	PROIECT 7/2022
SCARA 1/1000	FAZA SO
DATA feb 2022	PLANSĂ 2.