


JUDETUL PRAHOVA,
U.A.T. PUCHENII MARI, EXTRAVILAN,
TARLA 65, PARCELA P 418/1 - NC 25412,
DE 426; De 434; DC 90
BENEFICIAR: GALITZ GEORGETA MANUELA
PROPRIETAR: GALITZ GEORGETA MANUELA

Suprafata zona studiata = 40 717 mp
compusa din :
Suprafata din IMOBIL CU NC 25412 = 36 558mp
Suprafata IMOBIL De 426 = 1 536mp
Suprafata IMOBIL De 434 = 1 277 mp
Suprafata IMOBIL DC 90 = 1 356 mp


**SUPORT TOPOGRAFIC
SCARA 1 :1000**

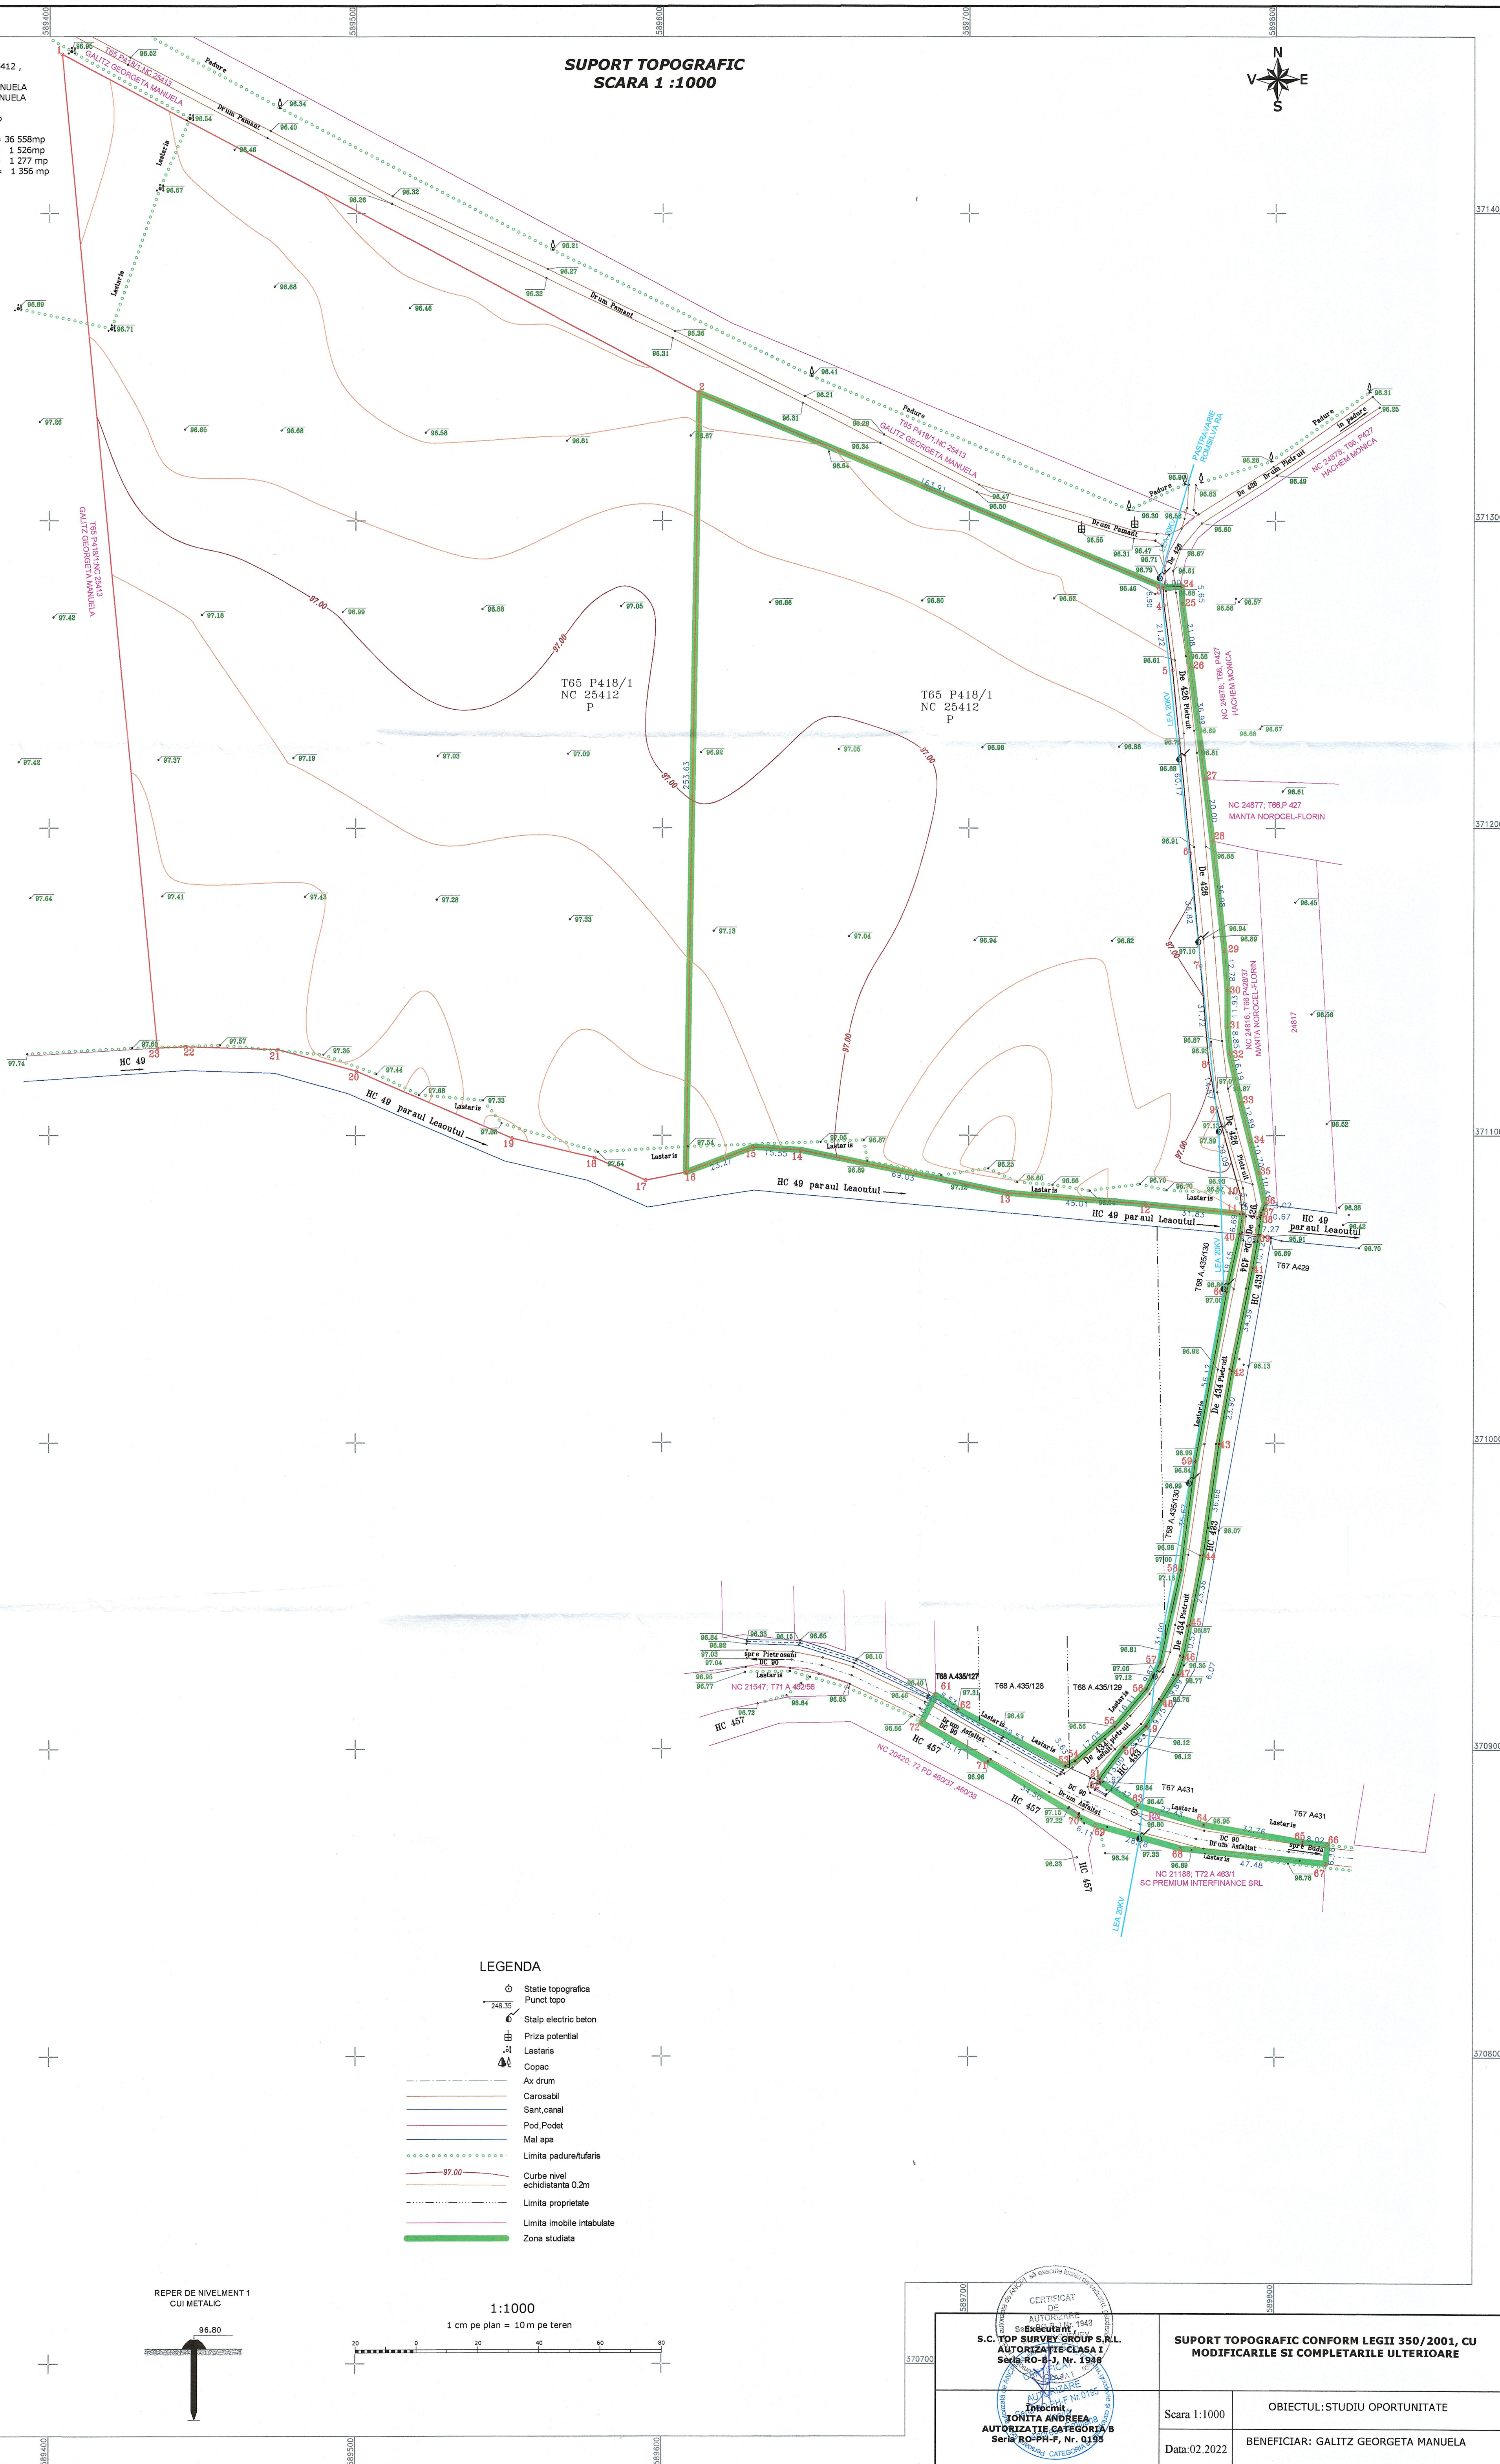

LEGENDA

- Statie topografica
- Punct topo
- Stalp electric beton
- Priza potential
- Lastaris
- Copac
- Ax drum
- Carosabil
- Sant. canal
- Pod, Podet
- Mal apa
- Limita padure/ufaris
- Curbe nivel echidistante 0.2m
- Limita proprietate
- Limita imobile intabulate
- Zona studiata

REPER DE NIVELMENT 1
CUI METALIC

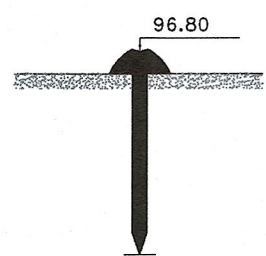

1:1000

1 cm pe plan = 10 m pe teren

CERTIFICAT DE AUTORIZARE S.C. TOP SURVEY GROUP S.R.L. AUTORIZATIE CLASA I Seria RO-B-1, Nr. 1948		SUPORT TOPOGRAFIC CONFORM LEGII 350/2001, CU MODIFICARILE SI COMPLETARILE ULTERIOARE	
Intocmit de IONITA ANDREEA AUTORIZATIE CATEGORIA B Seria RO-PH-F, Nr. 0195		Scara 1:1000	OBIECTUL: STUDIU OPORTUNITATE
		Data: 02.2022	BENEFICIAR: GALITZ GEORGETA MANUELA